


This map is reproduced from Ordnance Survey material with the permission of Ordnance Survey on behalf of the Controller of Her Majesty's Stationary Office Crown copyright. Unauthorised reproduction infringes Crown copyright and may lead to prosecution or civil proceedings. Swindon Borough Council 100024296 (2017)

- Notes:
1. Designed to OS survey
 2. All dimensions are in Metres unless otherwise stated.

FOR CONSULTATION

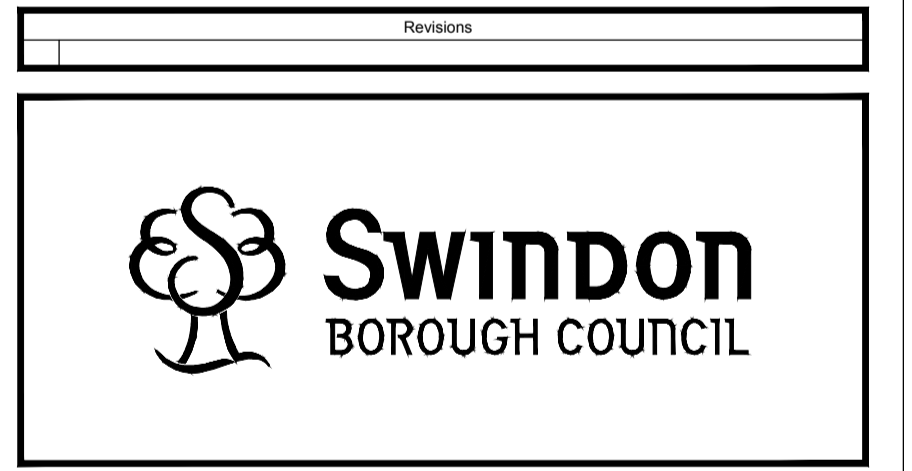

J Humm,
Head of Highways & Transport
Wat Tyler House West
Swindon SN1 2JH
Telephone (01793) 463000

Transport Planning and Traffic Management

Quality Bus Corridor
Mannington Roundabout Improvements

Designed SW	Scale As Shown	Date 20-02-17	Revision
Drawn SW	Drawing no.		A
Checked BS	Mannington_P_001		